
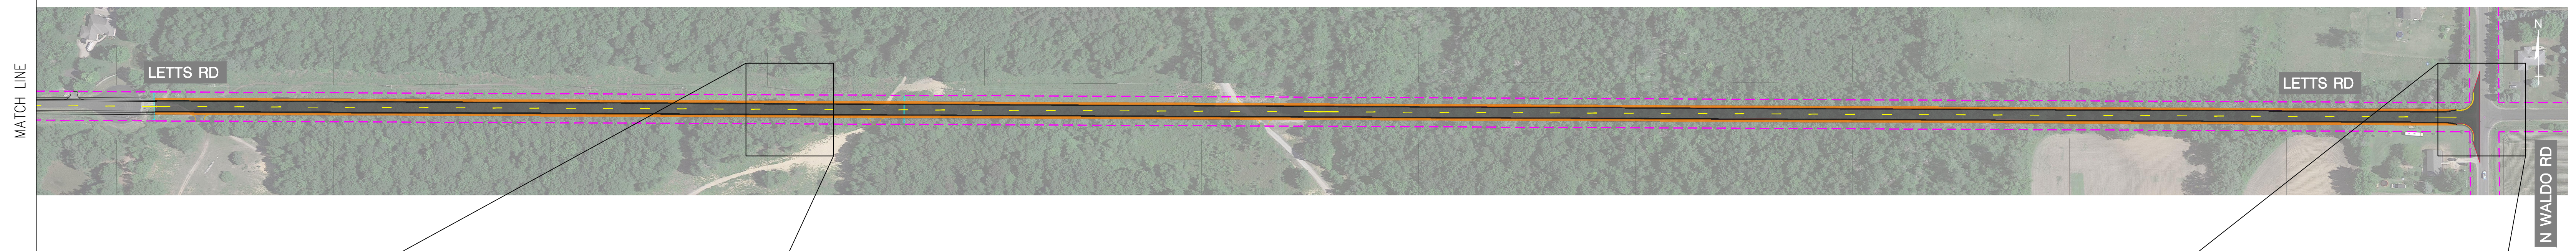
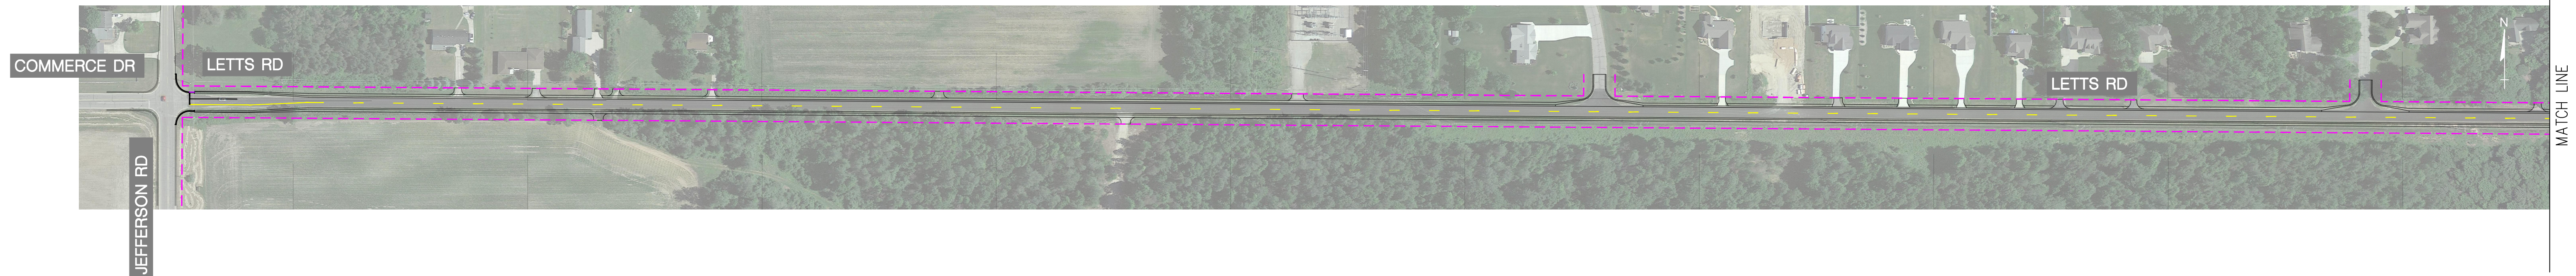


LETTS ROAD CONNECTOR STUDY - MIDLAND COUNTY

PROPOSED TWO-LANE ALTERNATIVE WITH 3FT PAVED SHOULDERS

LEGEND

- PROPOSED TRAVEL WAY
- PROPOSED PAVED SHOULDER
- PROPOSED AGGREGATE SHOULDER
- PROPOSED CURB AND GUTTER
- PROPOSED GREEN SPACE
- PROPOSED SHARED USE PATH
- RIGHT OF WAY

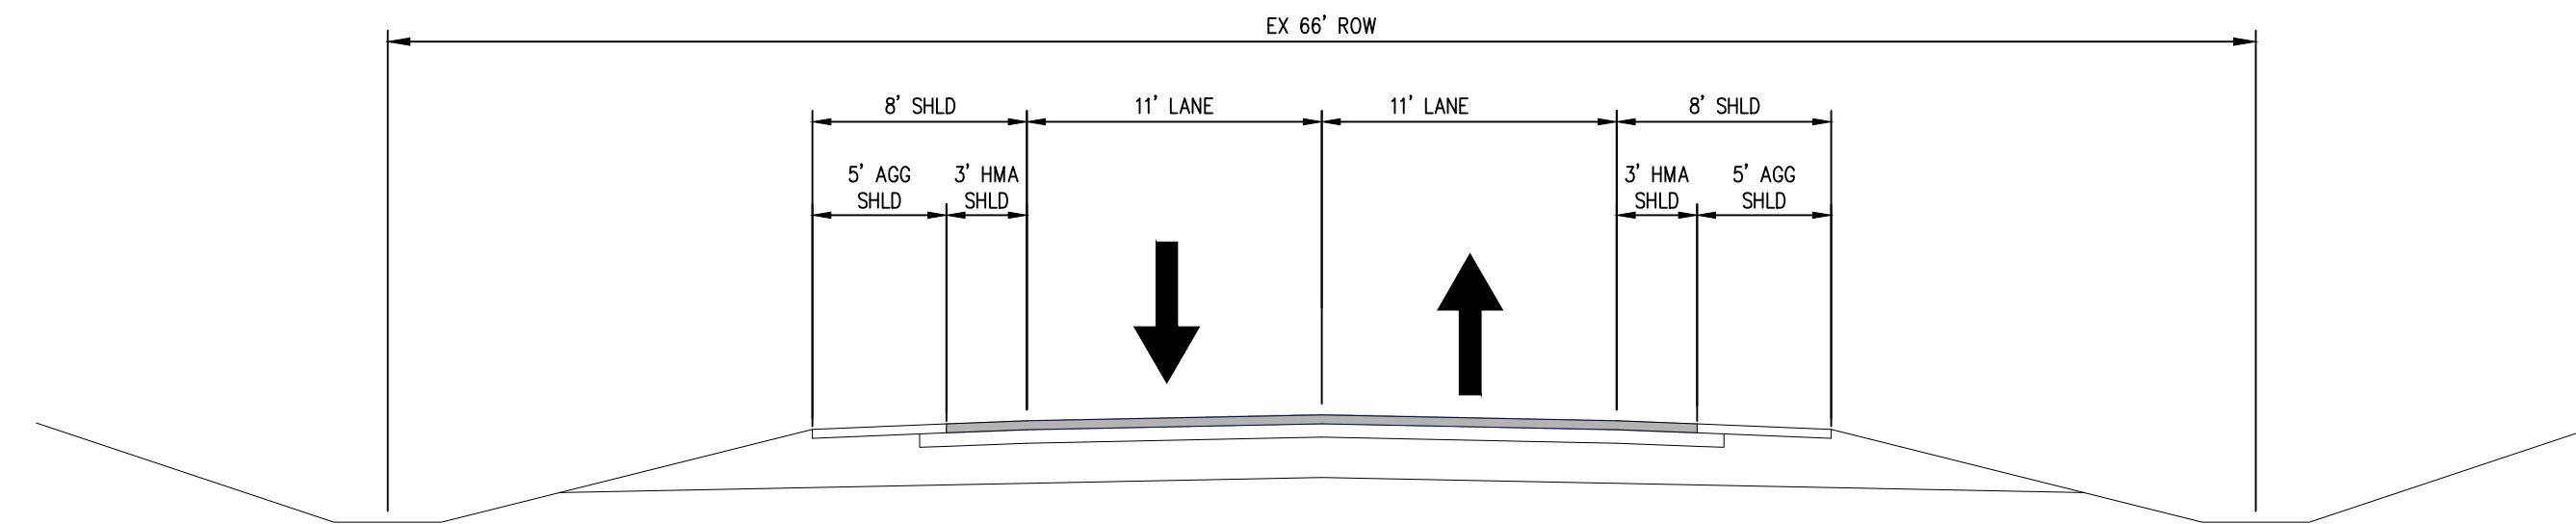

ALTERNATIVE FEATURES

- TWO 11FT LANES
- 3FT PAVED SHOULDER WITH 5FT AGG SHOULDER
- NO SHARED USE PATHWAY



ENLARGED PLAN VIEW
NOT TO SCALE



LETTS ROAD CONNECTOR TIES INTO WALDO ROAD