

LETTS ROAD CONNECTOR STUDY - MIDLAND COUNTY


ALTERNATIVE INTERSECTION IMPROVEMENTS

LEGEND


- PROPOSED TRAVEL WAY
- PROPOSED PAVED SHOULDER
- PROPOSED AGGREGATE SHOULDER
- PROPOSED CURB AND GUTTER
- PROPOSED GREEN SPACE
- PROPOSED SHARED USE PATH
- RIGHT OF WAY




IMPROVEMENTS AT JEFFERSON ROAD AT EAST LEG OF LETTS ROAD ONLY

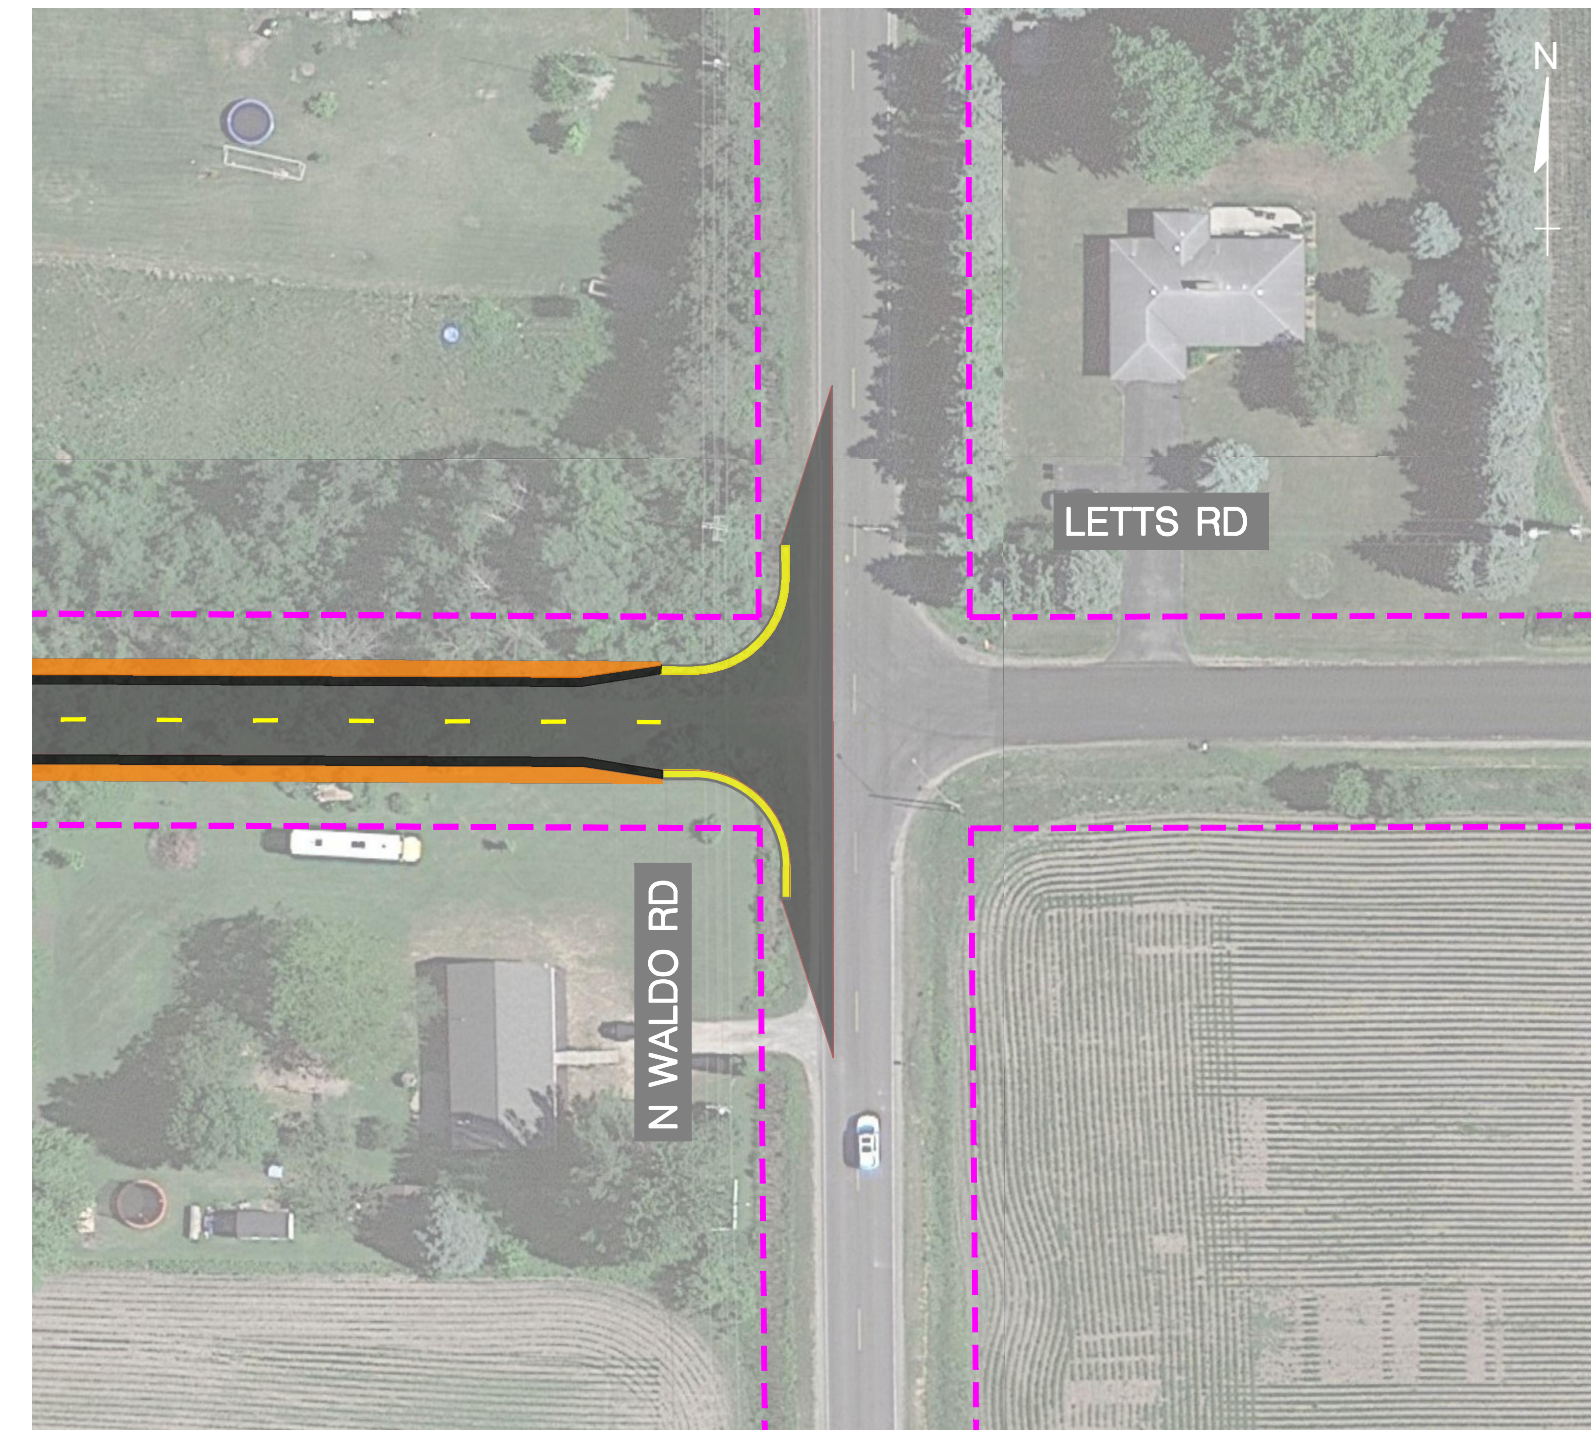

IMPROVEMENTS AT WALDO ROAD AT WEST LEG OF LETTS ROAD ONLY

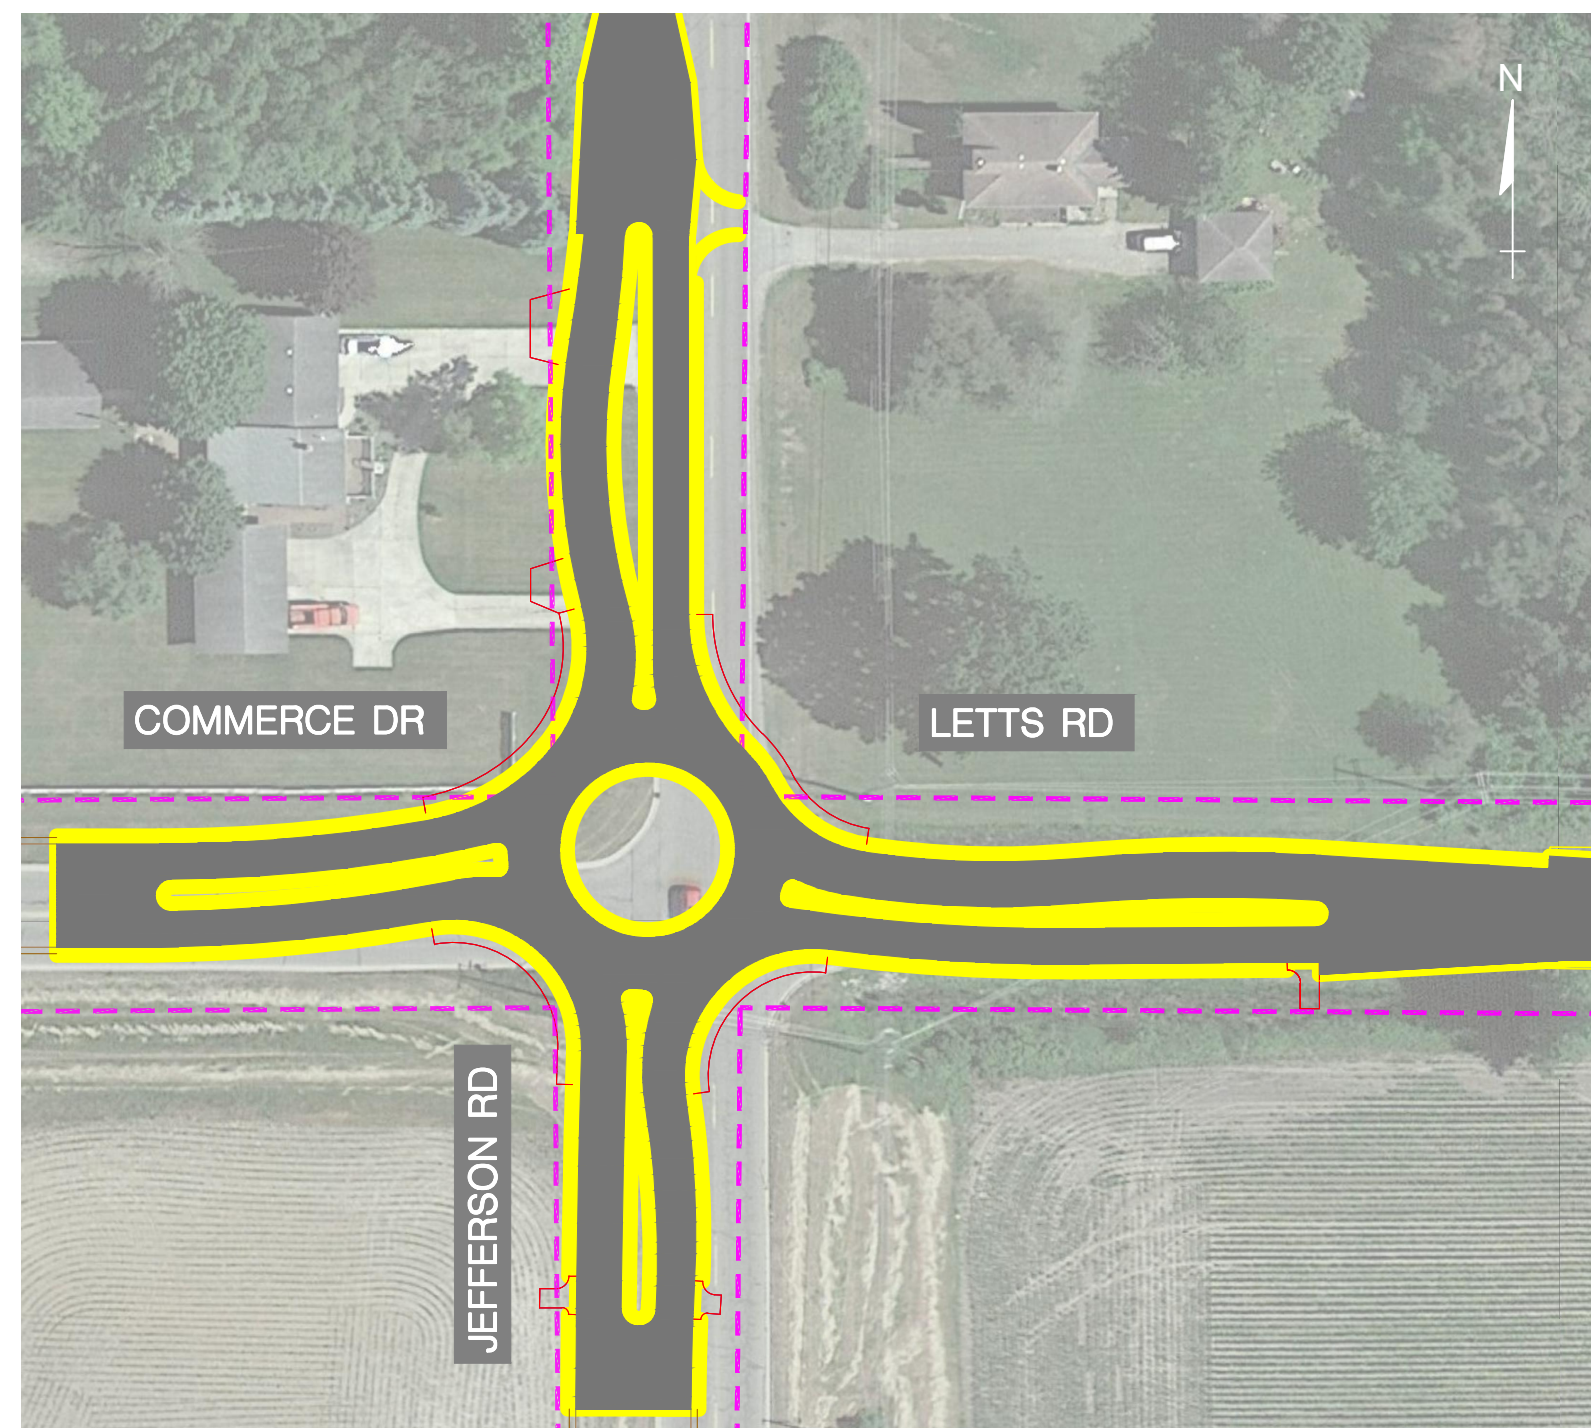

ROUNDBABOUT OPTION AT JEFFERSON ROAD INTERSECTION

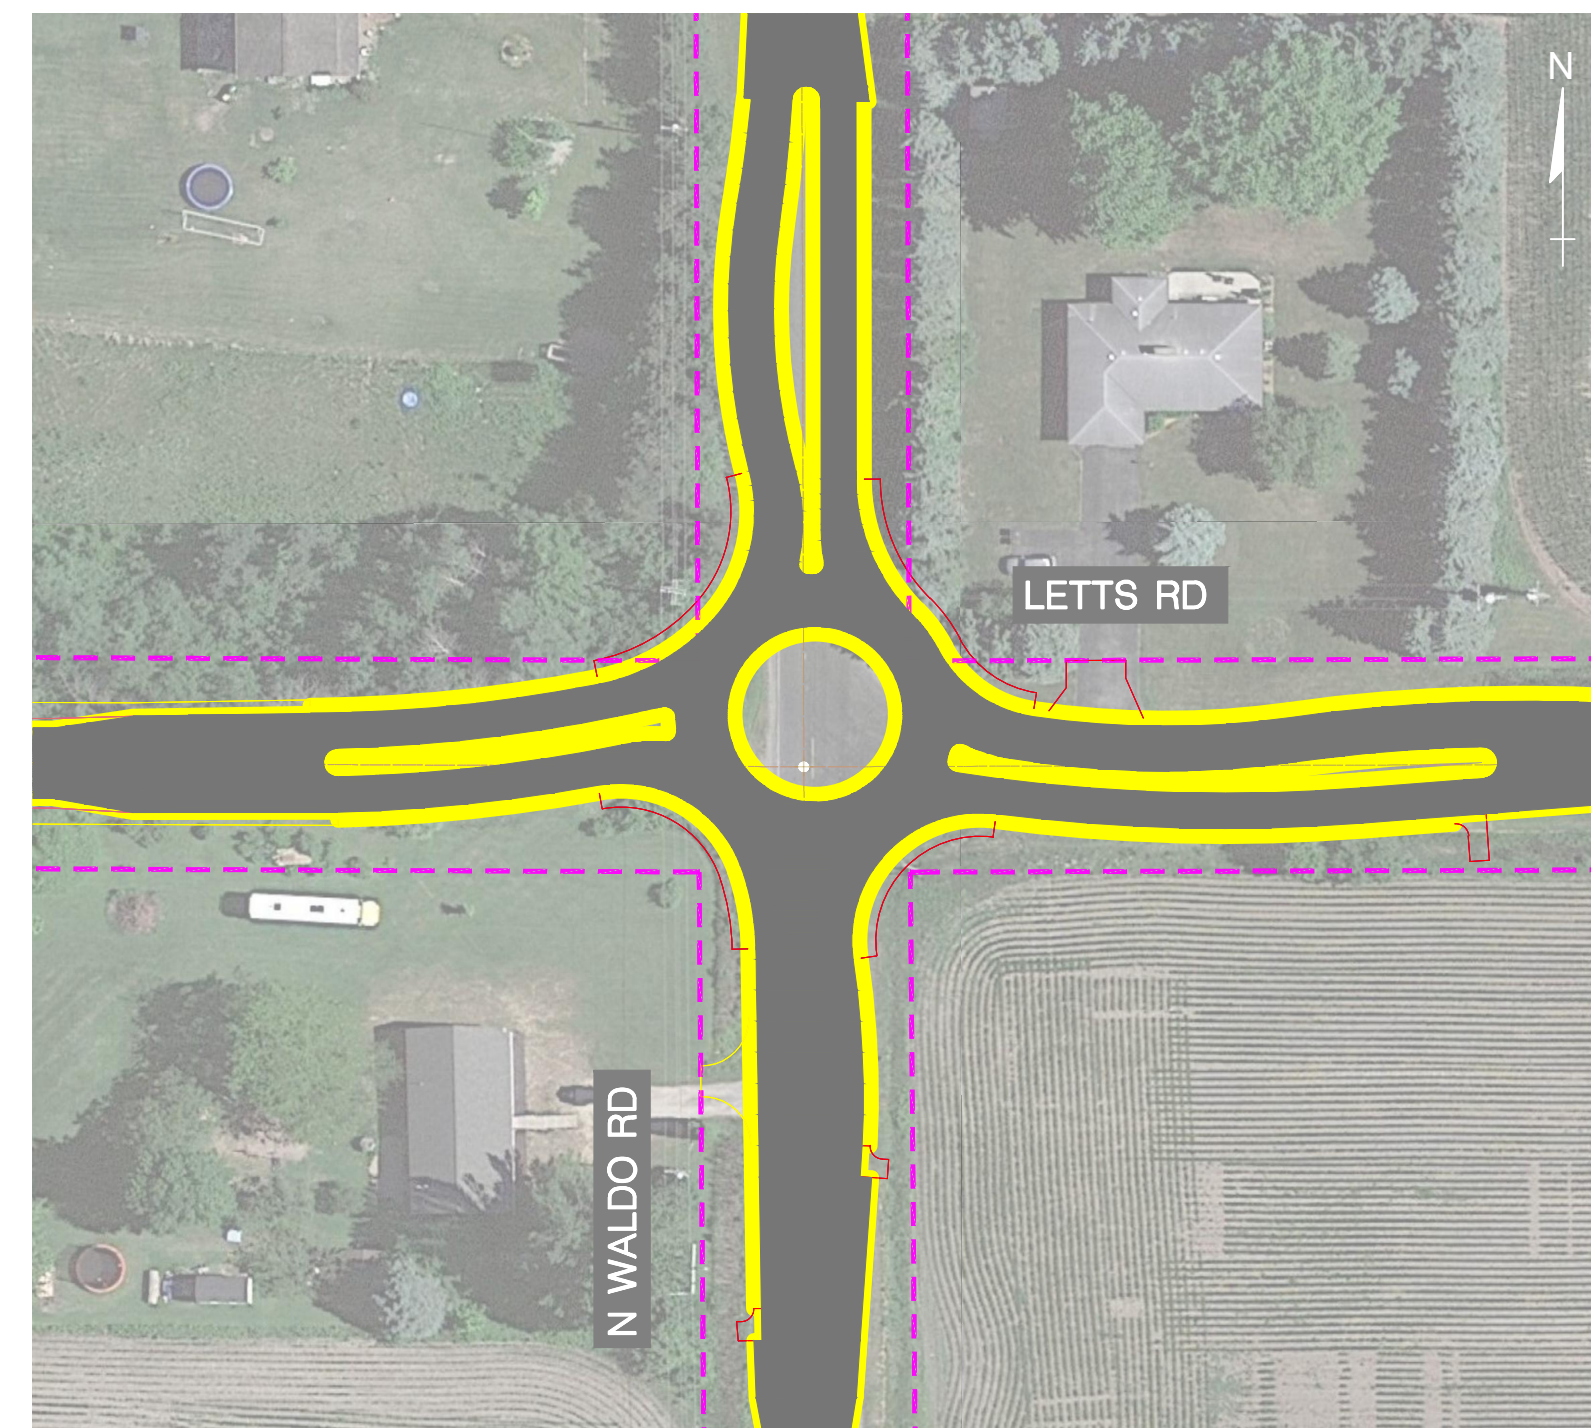

ROUNDBABOUT OPTION AT WALDO ROAD INTERSECTION